


via Vivaldi

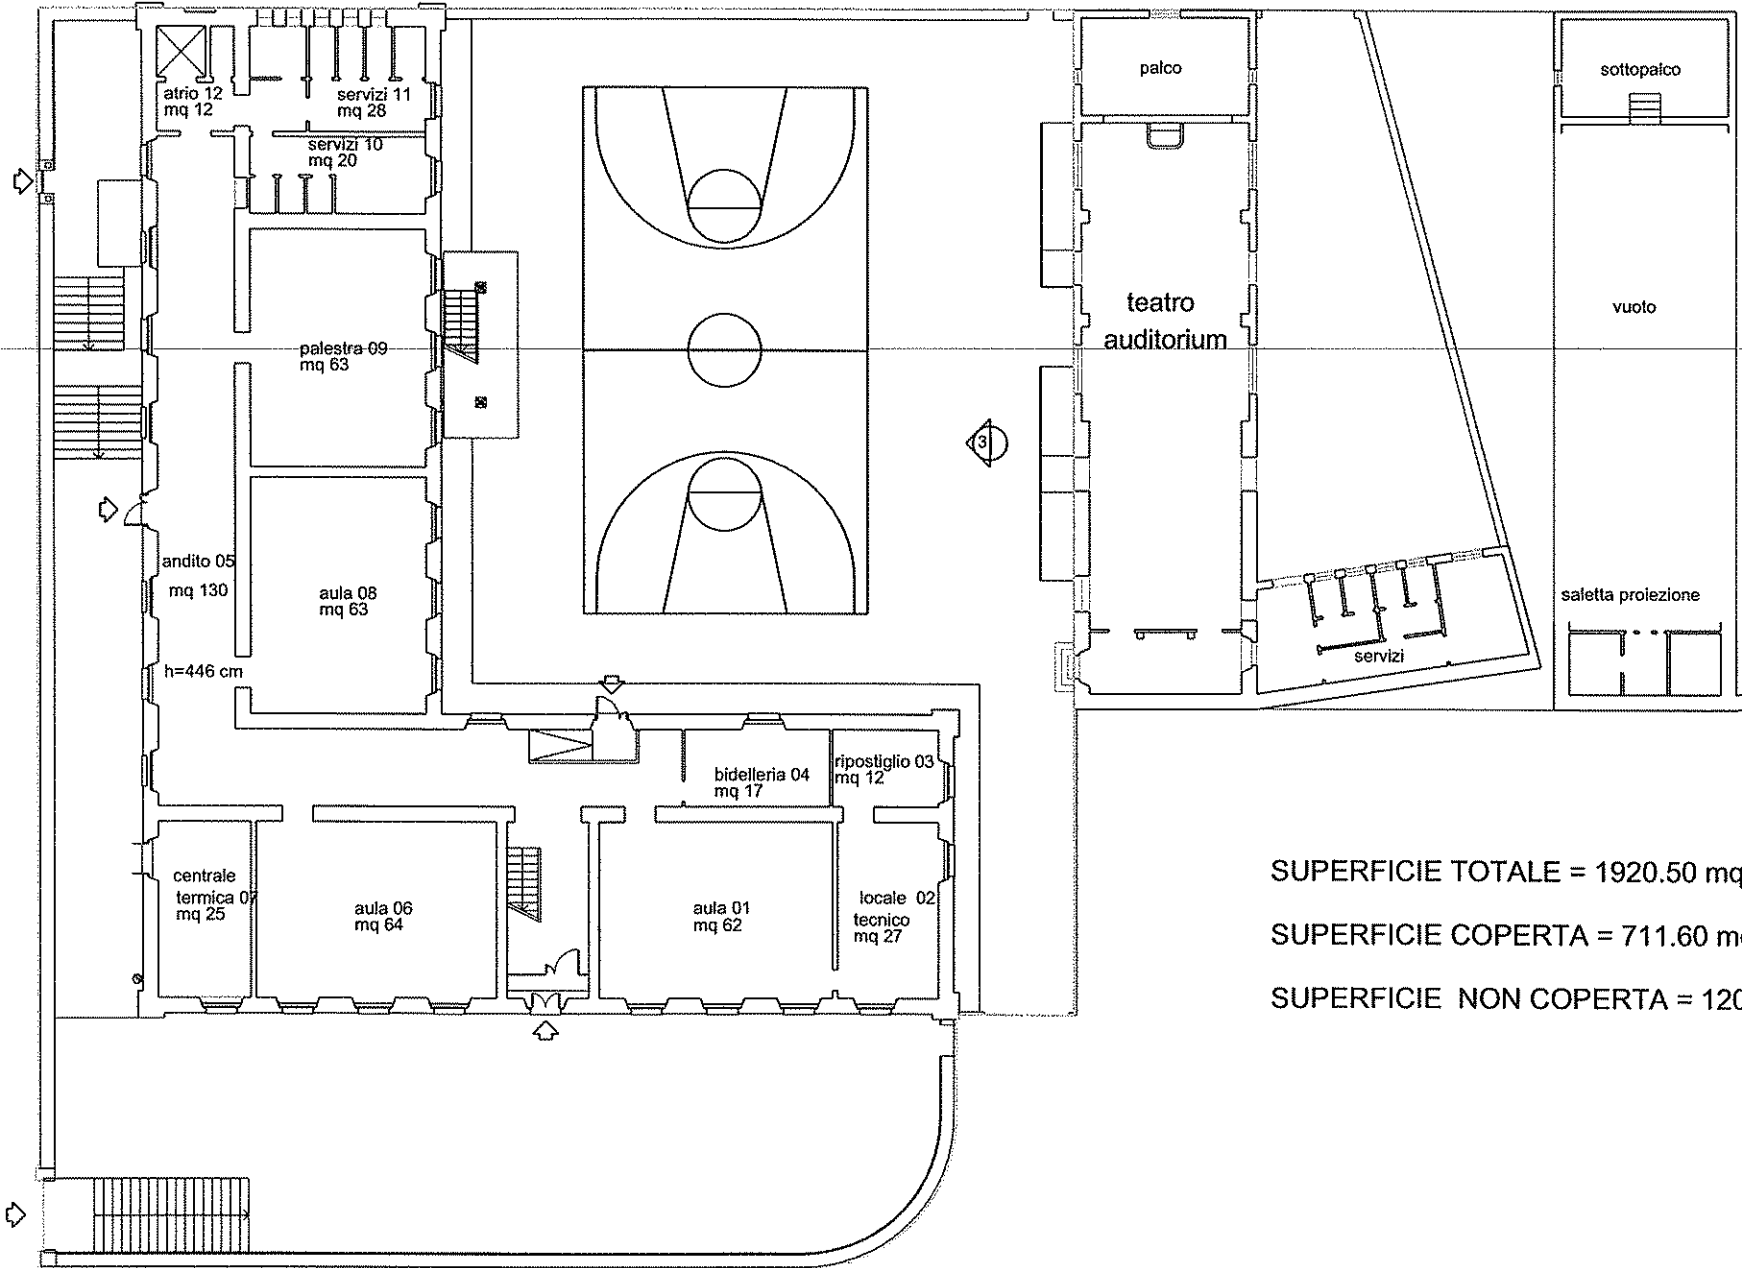

SUPERFICIE TOTALE = 1920.50 mq

SUPERFICIE COPERTA = 711.60 mq

SUPERFICIE NON COPERTA = 1208.90 mq

PIANTA PIANO TERRA scala 1:100



via Gramsci

